


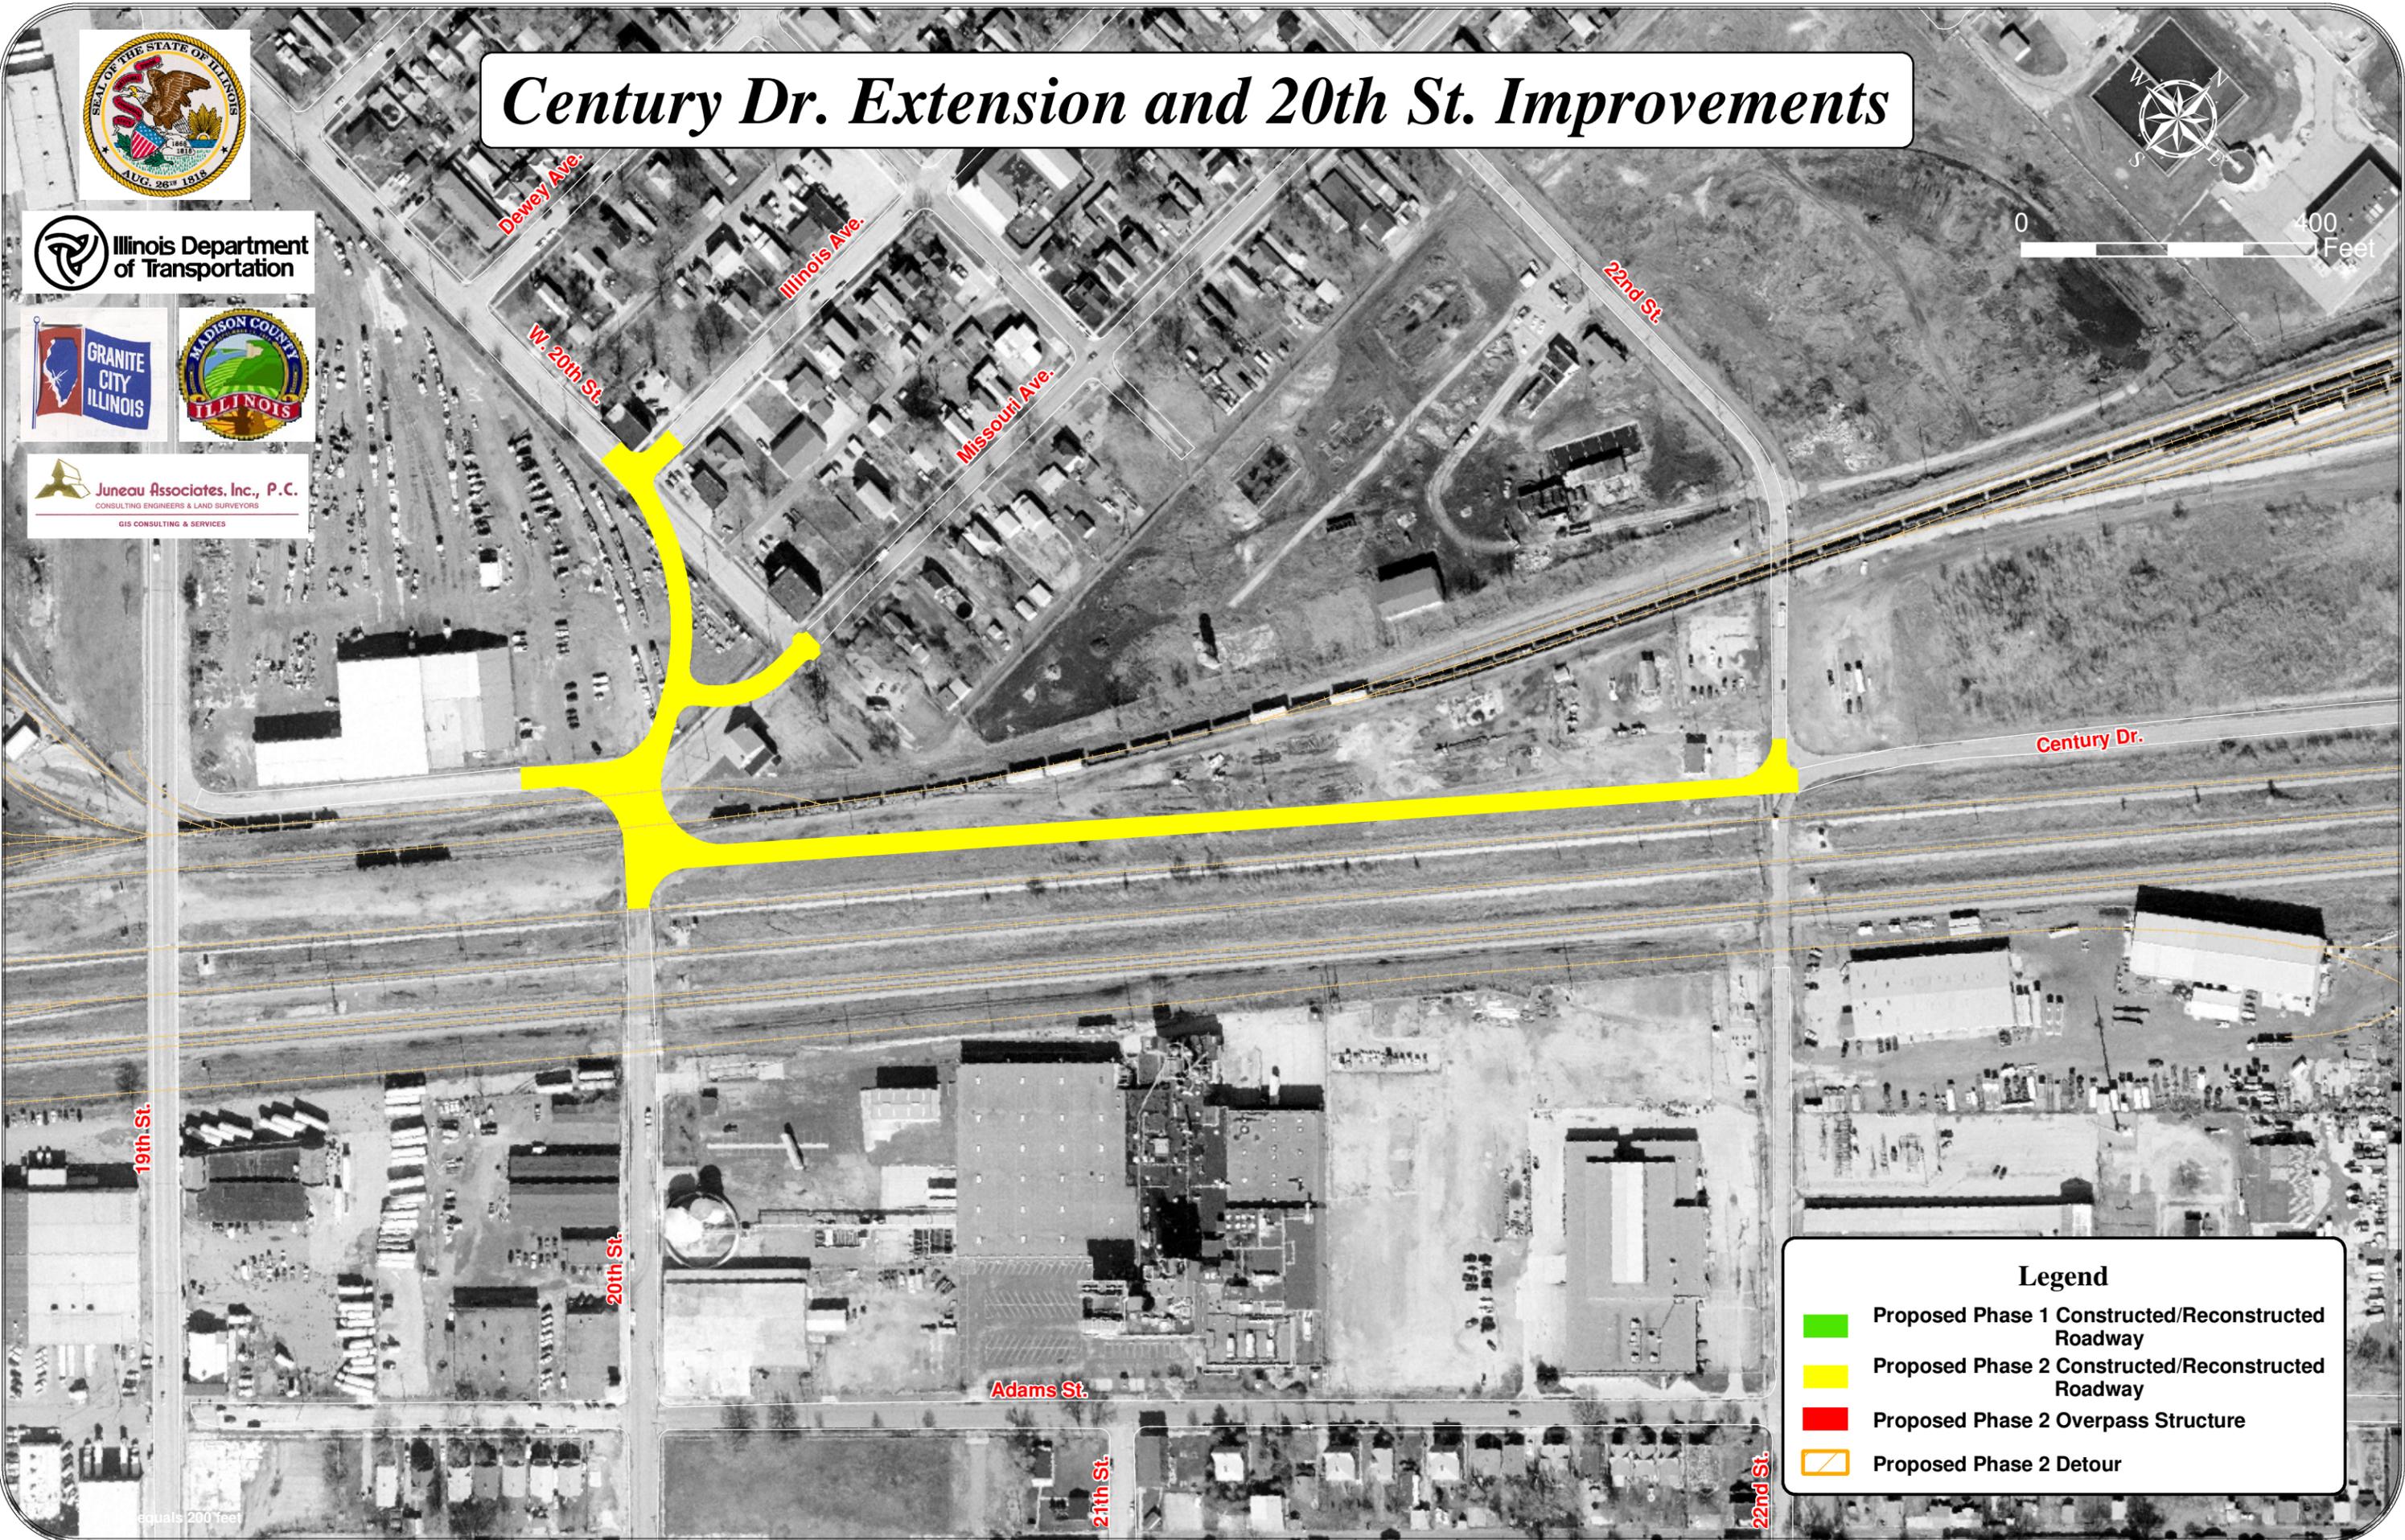

Century Dr. Extension and 20th St. Improvements



0 400 Feet



Legend

- Proposed Phase 1 Constructed/Reconstructed Roadway
- Proposed Phase 2 Constructed/Reconstructed Roadway
- Proposed Phase 2 Overpass Structure
- Proposed Phase 2 Detour