


Summary of Estimate of Cost

Phase 1	1	20th Street Storm Drainage Improvements	\$ 729,960
	2	Madison Ave & 16th St Storm Sewer	\$ 193,876
	3	Rehabilitation of Existing Detention Basin	\$ 1,331,196
	4	Saratoga & Westmoreland Detention Basin	\$ 799,914
	5	City Wide Catch Basin Removal & Replacement	\$ 693,312
	6	Kilarney/Zippel/Newell Intersection Improvements	\$ 219,898
	7	Buenger Road Drainage Improvements	\$ 80,380
	8	Snowbird Lane Storm Sewer	\$ 59,136
	9	Replacement of Dobrey Slough Pump	\$ 35,090
	10A	Nameoki Ditch Improvements at Existing Street Crossing (Johnson Rd / St. Clair Ave)	\$ 1,504,292
10B	Nameoki Ditch Improvements at Existing Street Crossing (Victory Drive)	\$ 752,146	
Phase 2	11	23rd Street Ditch Improvements	In Development
	12	Twin 48's & Twin 60's Sewer Lining	In Development
Total Cost Breakdown	Phase 1 Cost to Granite City		\$ 6,399,201
	Phase 2 Cost to City		In Development

- 1 - 20th Street Storm Drainage Improvements
- 2 - Madison Ave & 16th St Storm Sewer
- 3 - Rehabilitation of Existing Detention Basins
- 4 - Detention Basins
- 6 - Kilarney/Zippel/Newell Intersection Improvements
- 7 - Buenger Road Drainage Improvements
- 8 - Snowbird Lane Storm Sewer
- 9 - Replacement of Dobrey Slough Pump
- 10/13 - Nameoki Ditch Improvements
- 11 - 23rd Street Ditch Improvements
- 12 - Twin 48's & Twin 60's Sewer Lining

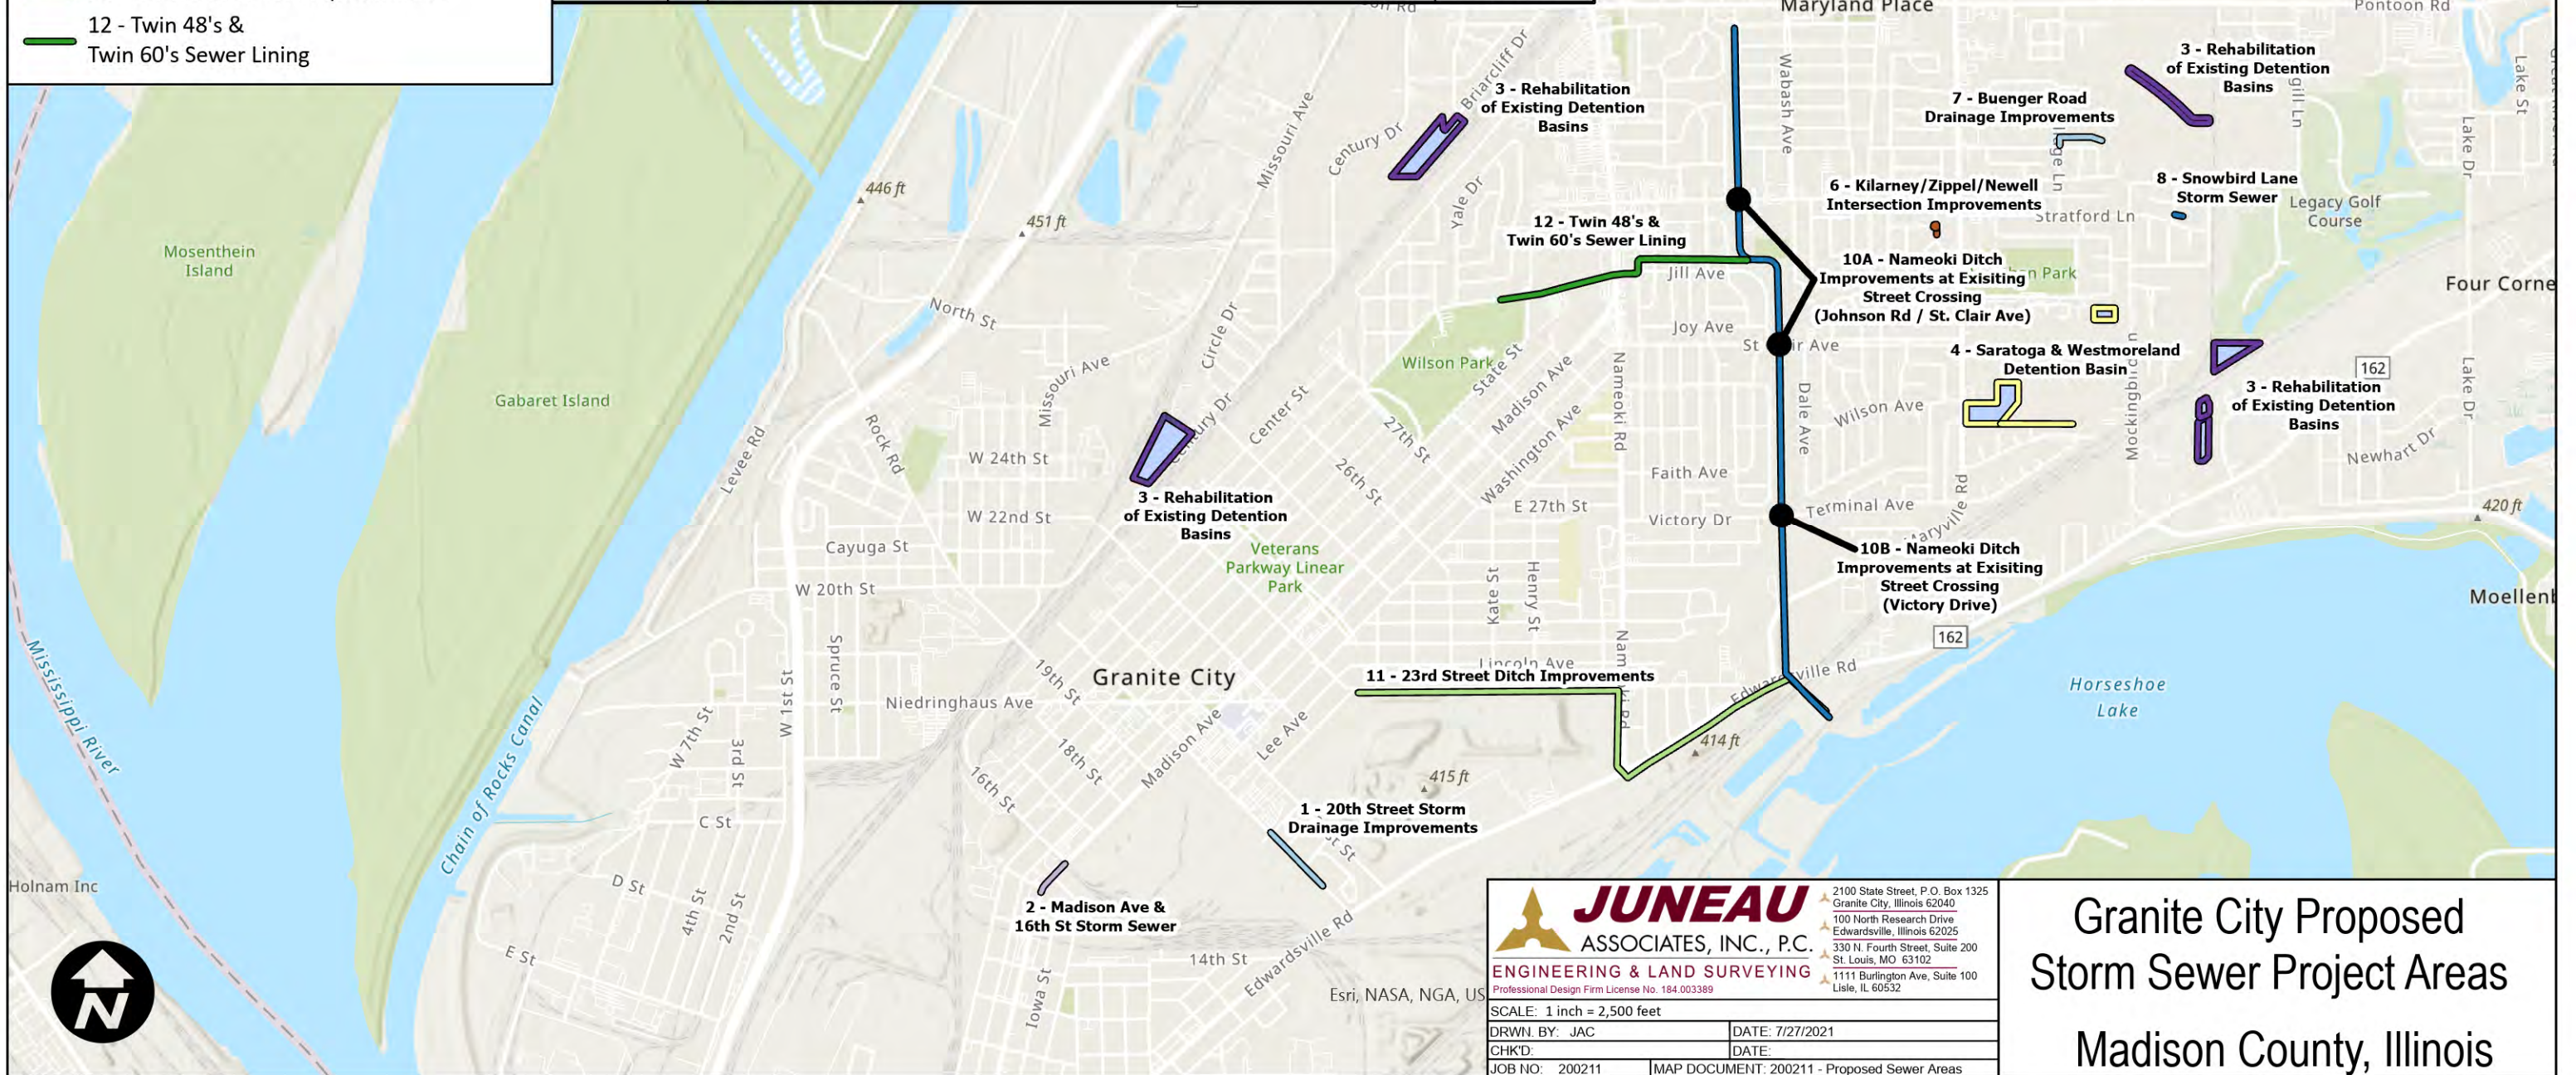

JUNEAU ASSOCIATES, INC., P.C.
 ENGINEERING & LAND SURVEYING
 Professional Design Firm License No. 184.003389

2100 State Street, P.O. Box 1325
 Granite City, Illinois 62040
 100 North Research Drive
 Edwardsville, Illinois 62025
 330 N. Fourth Street, Suite 200
 St. Louis, MO 63102
 1111 Burlington Ave, Suite 100
 Lisle, IL 60532

SCALE: 1 inch = 2,500 feet
 DRWN. BY: JAC DATE: 7/27/2021
 CHKD: DATE:
 JOB NO: 200211 MAP DOCUMENT: 200211 - Proposed Sewer Areas

Granite City Proposed Storm Sewer Project Areas
 Madison County, Illinois